

WATERPROOF  
PVC FABRIC WITH  
20 YEAR WARRANTY  
COLOR: WHITE

STAINLESS STEEL  
CATENARY CABLES

STEEL FRAME  
WITH 3-PART  
EPOXY PAINT

A

B

Mark C Knight  
Construction Manager  
Pinellas Suncoast Transit Authority  
3201 Scherer Drive North  
St Petersburg, Florida 33716


Phone: 727-540-1906  
Fax: 727-540-0845  
[mknight@psta.net](mailto:mknight@psta.net)

**PROJECT**  
Transit Canopies  
East Shore Drive and Hwy 60  
Clearwater Beach, FL


**ISSUE**  
01/30/2017

**DESCRIPTION**  
Perspectives

**PAPER SIZE**  
11" x 17"

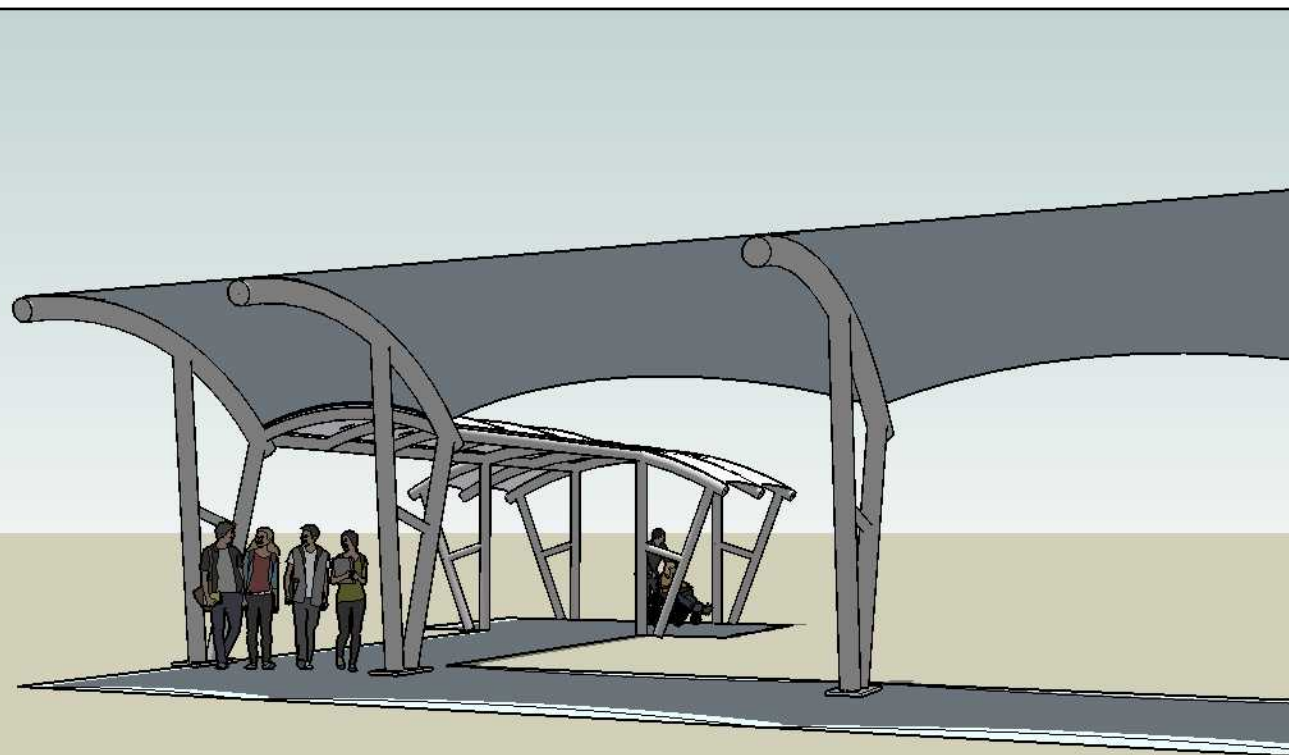

C

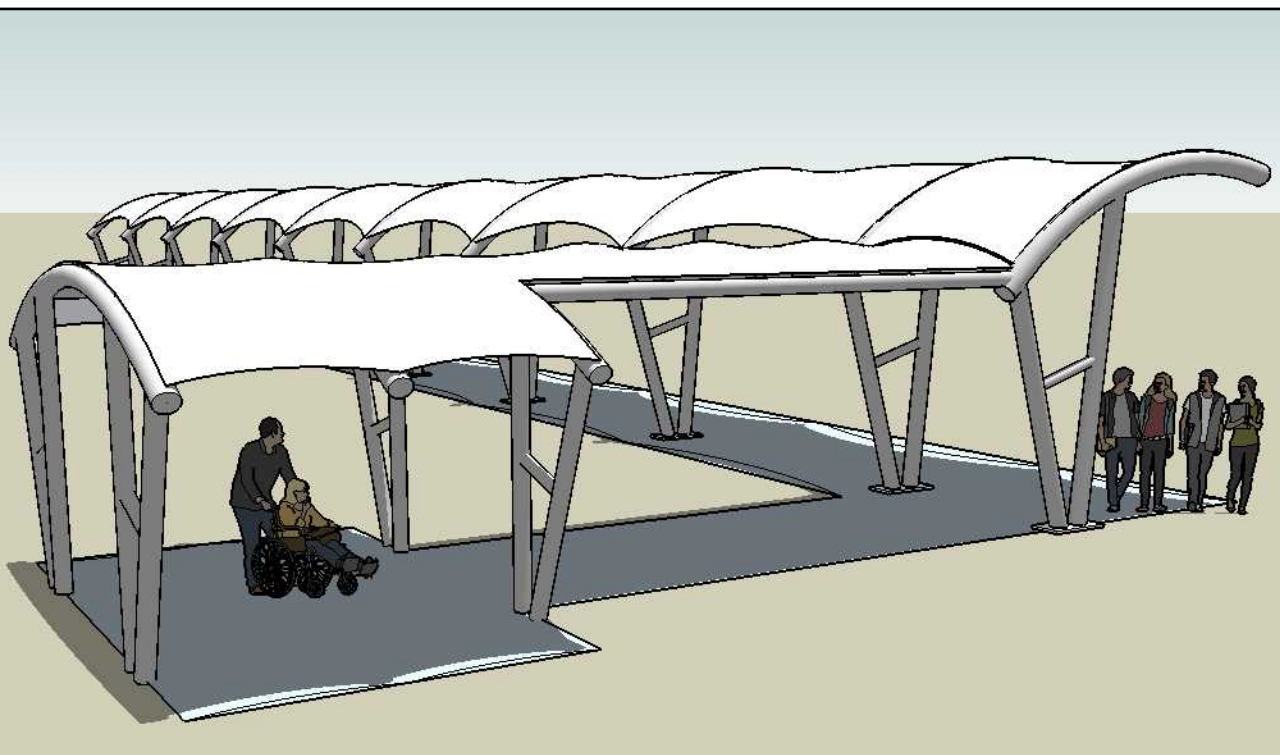

D

Mark C Knight  
 Construction Manager  
 Pinellas Suncoast Transit Authority  
 3201 Scherer Drive North  
 St Petersburg, Florida 33716


Phone: 727-540-1906  
 Fax: 727-540-0845  
[mknight@psta.net](mailto:mknight@psta.net)

**PROJECT**  
 Transit Canopies  
 East Shore Drive and Hwy 60  
 Clearwater Beach, FL


**ISSUE**  
 01/30/2017

**DESCRIPTION**  
 Plans & Elevations


**PAPER SIZE**  
 11" x 17"

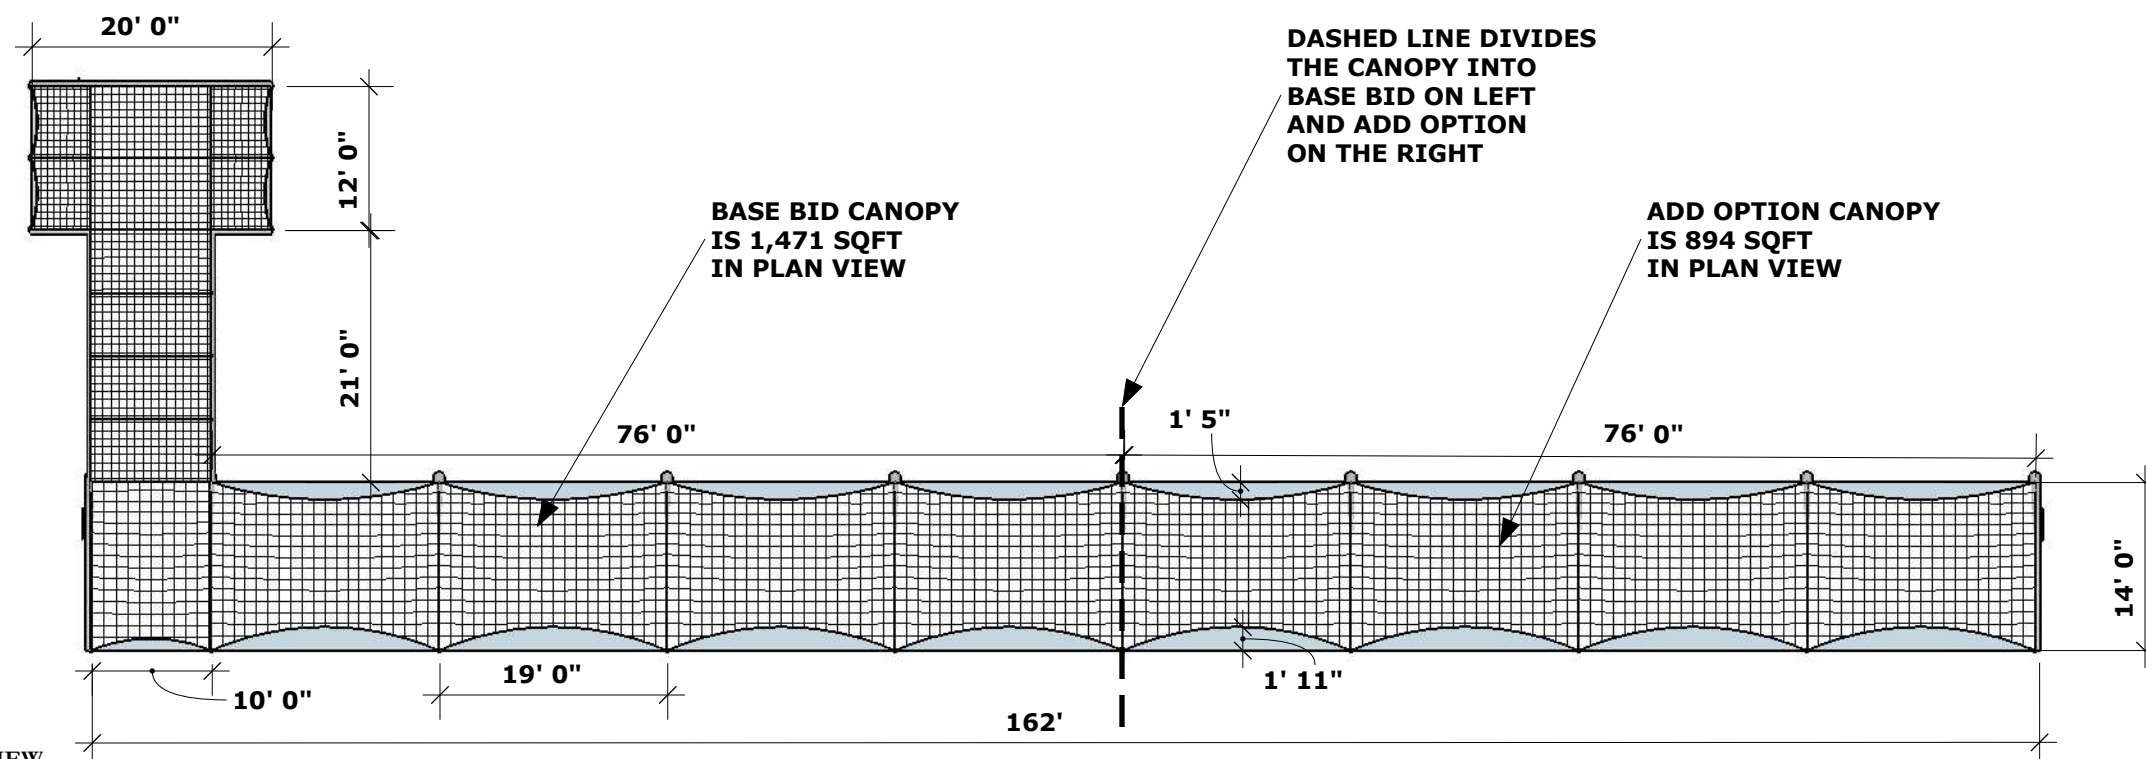

**A** PERSPECTIVE VIEW  
 Scale: 1/16" = 1'

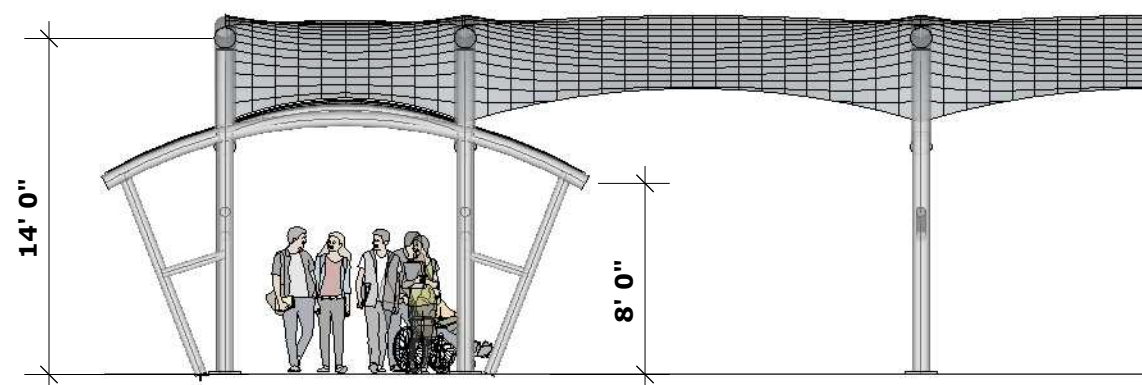

**C** SECTION VIEW  
 Scale: 1/8" = 1'

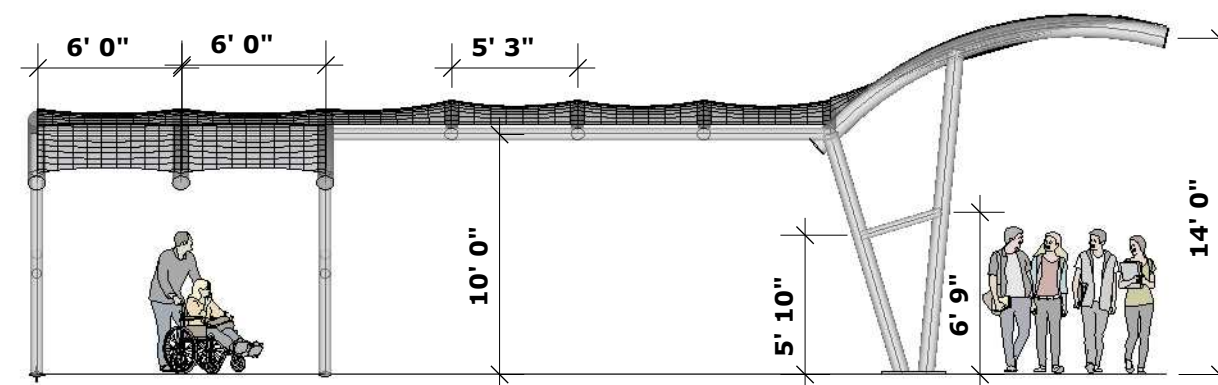

**D** FRONT VIEW  
 Scale: 1/8" = 1'